


ALL DIMENSIONS IN MILLIMETRES UNLESS OTHERWISE STATED  
DO NOT SCALE

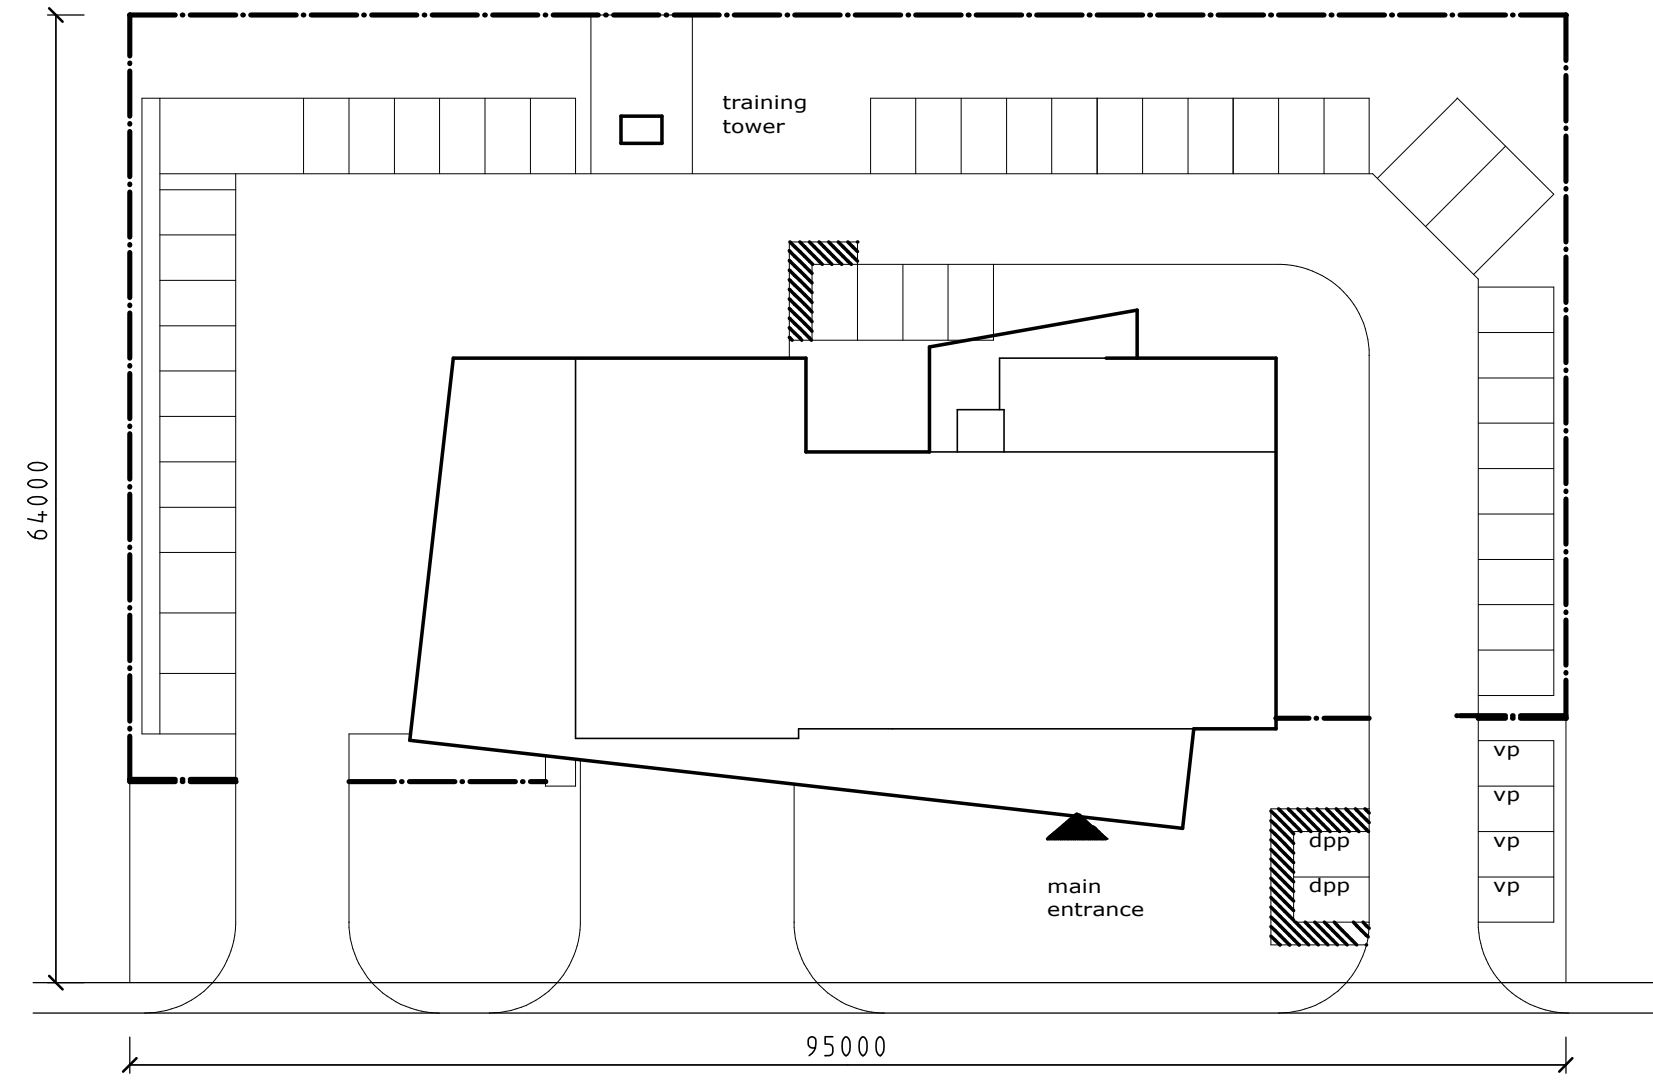

SITE PLAN - SCALE 1 : 500 Area 0.61 Ha 1.5 Acres

Rev.	Description	Date
------	-------------	------

**REVISIONS**



**MERSEYSIDE POLICE**  
ESTATE MANAGEMENT DEPARTMENT  
Merseyside Police Headquarters  
Canning Place Liverpool L1 8JX

Location:  
GENERIC STUDY FOR COLLABORATION FOR NEIGHBOURHOOD  
FACILITIES WITH MERSEY SIDE FIRE AND RESCUE SERVICES

Title: GROUND FLOOR PLAN

Project Ref:

Drawn: JD	Scale: 1 : 500
Date: 03-11	Size: A3

Drg. No: \_\_\_\_\_ Rev: \_\_\_\_\_