




PROPOSED FRONT VIEW ELEVATION

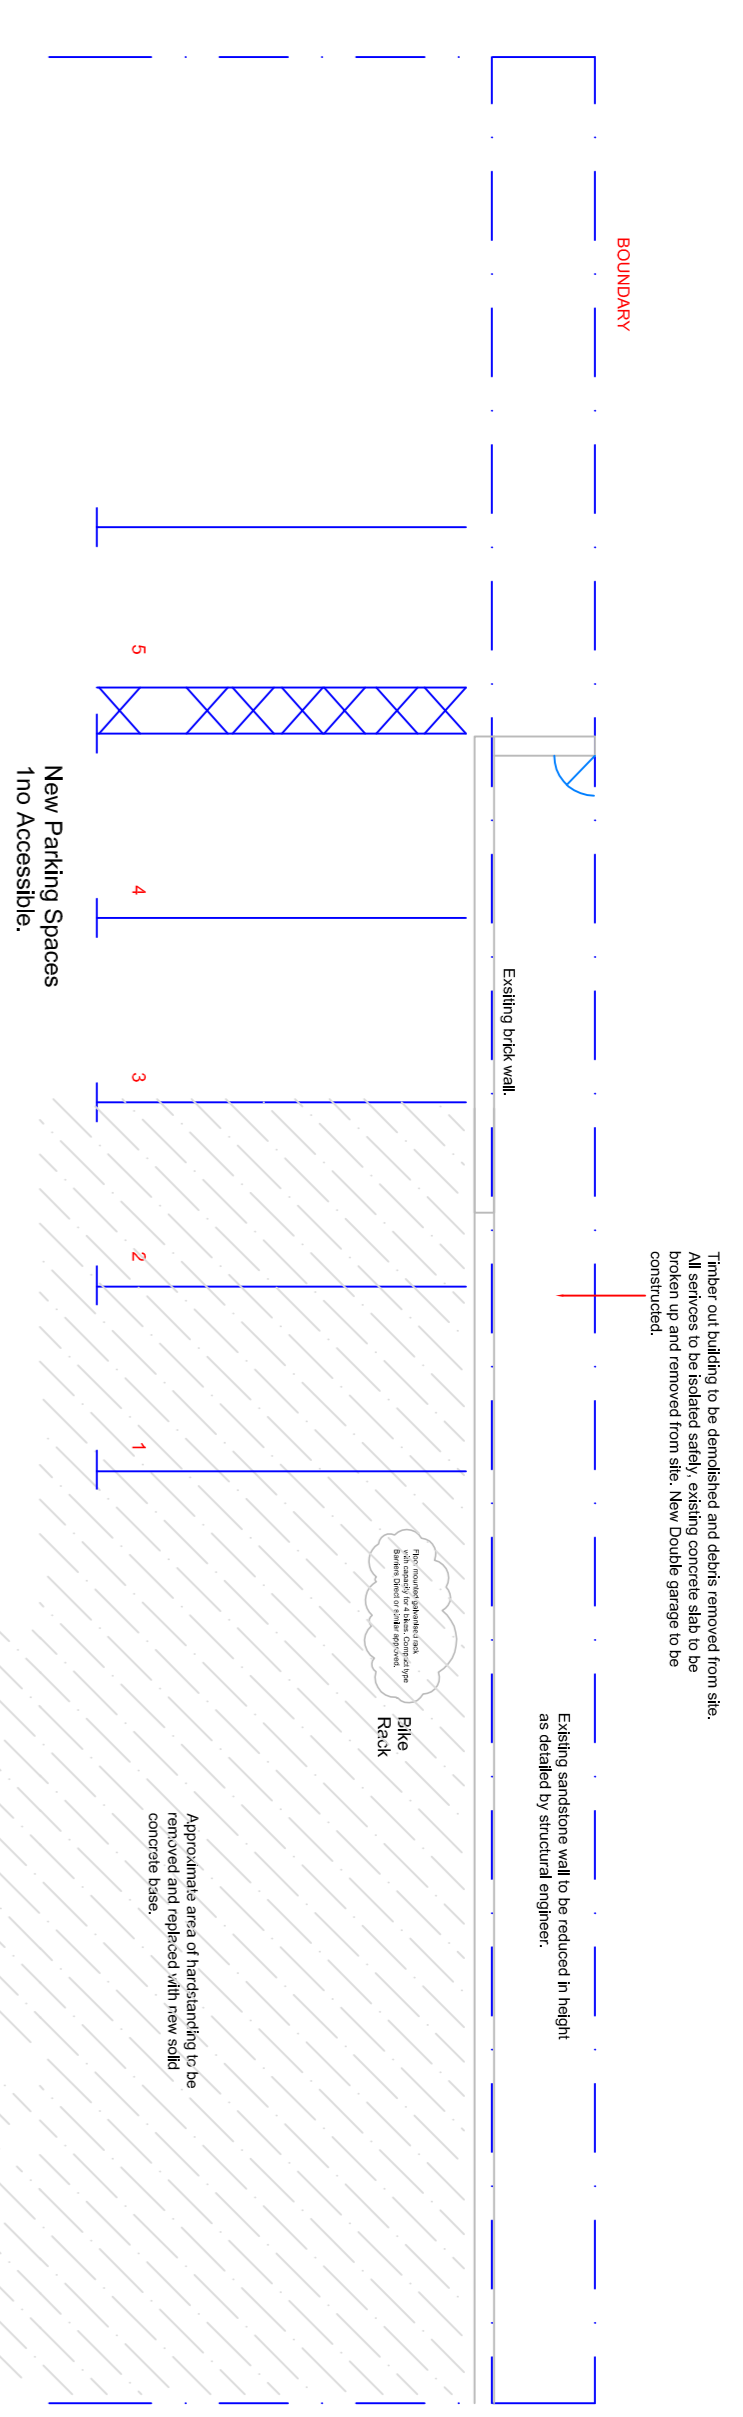


Proposed Rear Car park with new store

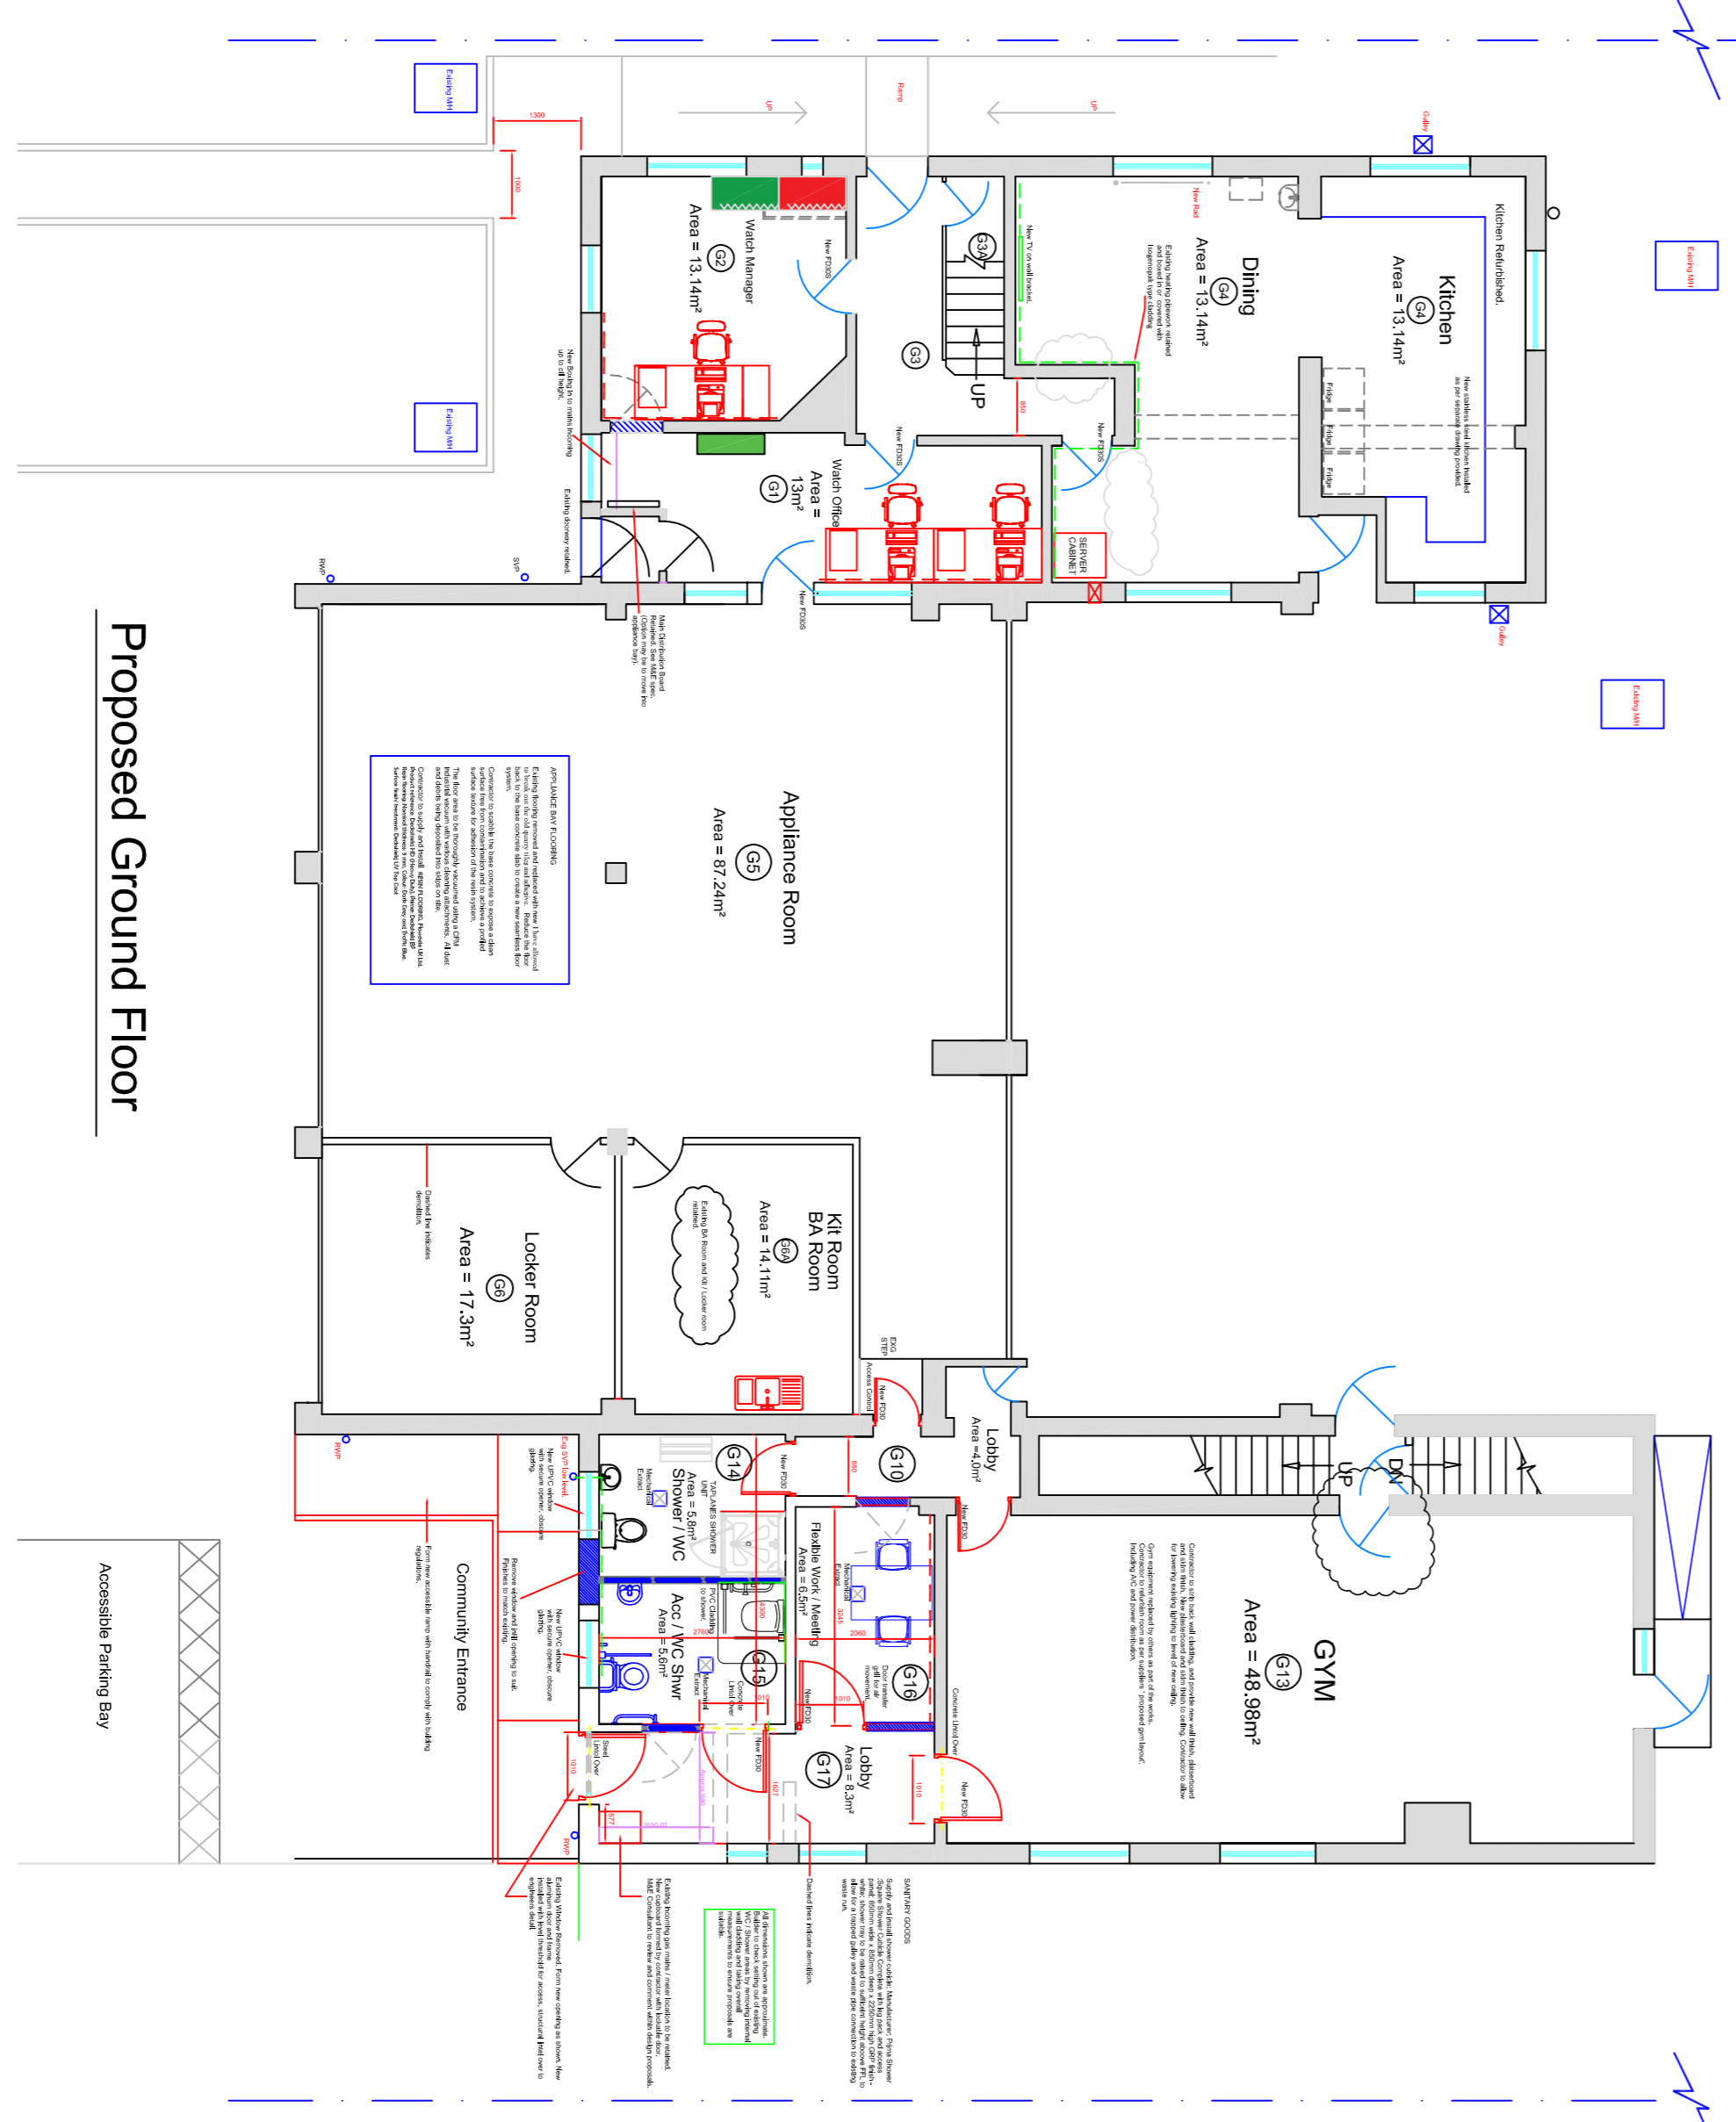

Proposed Ground Floor

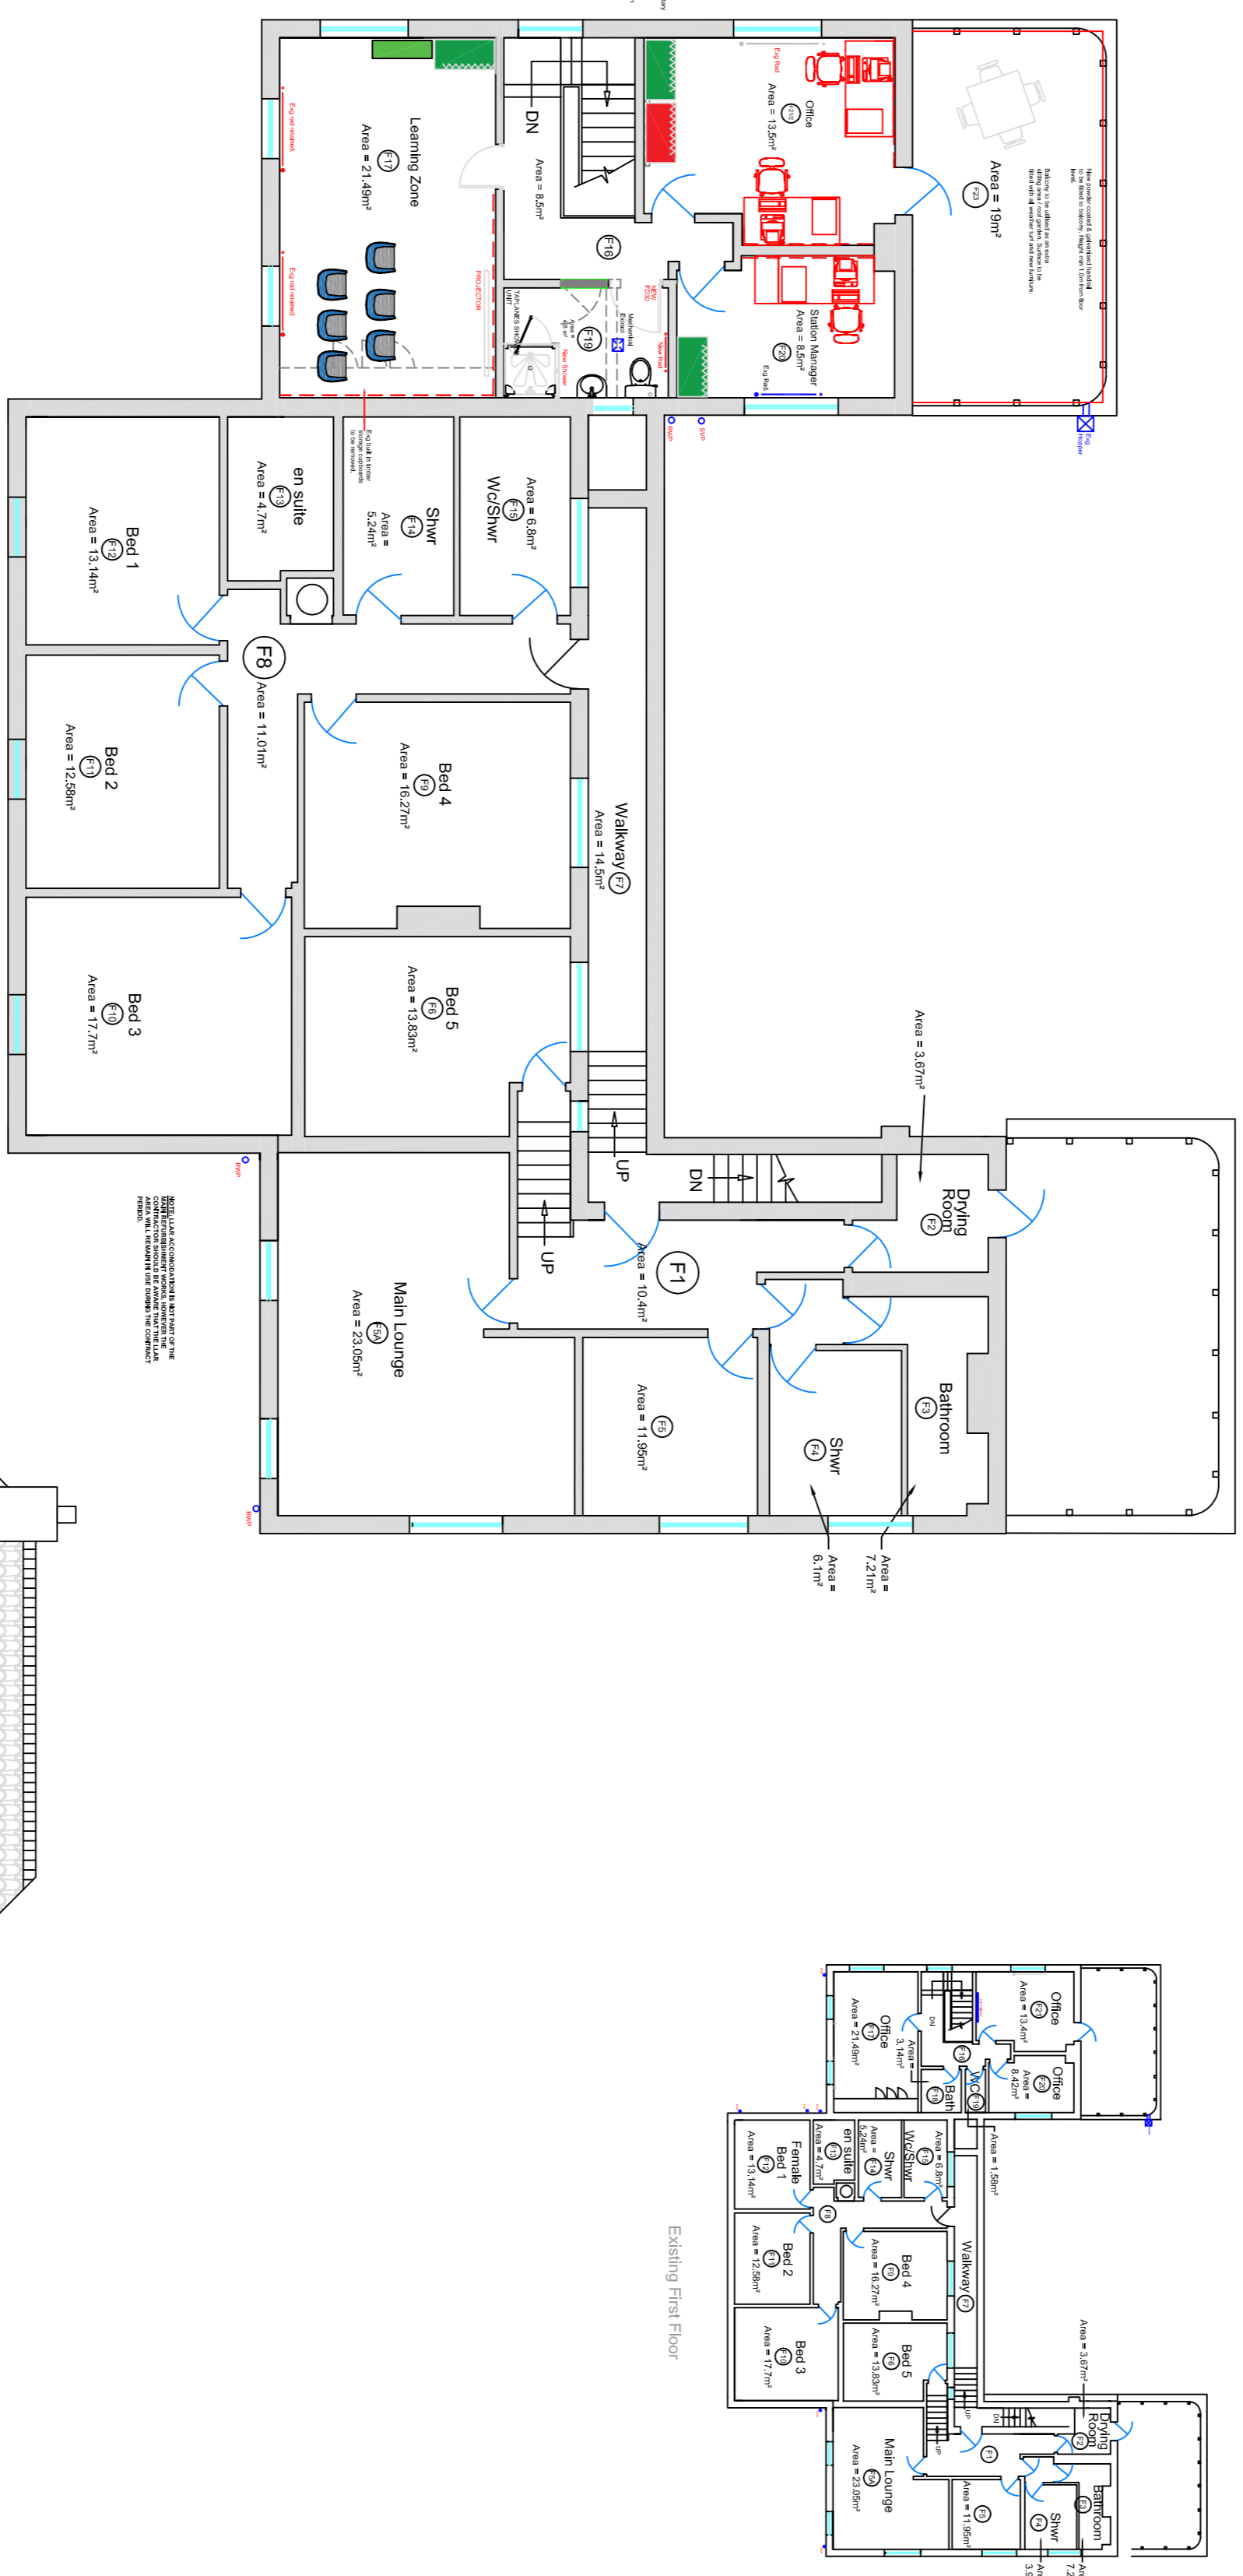

Proposed First Floor

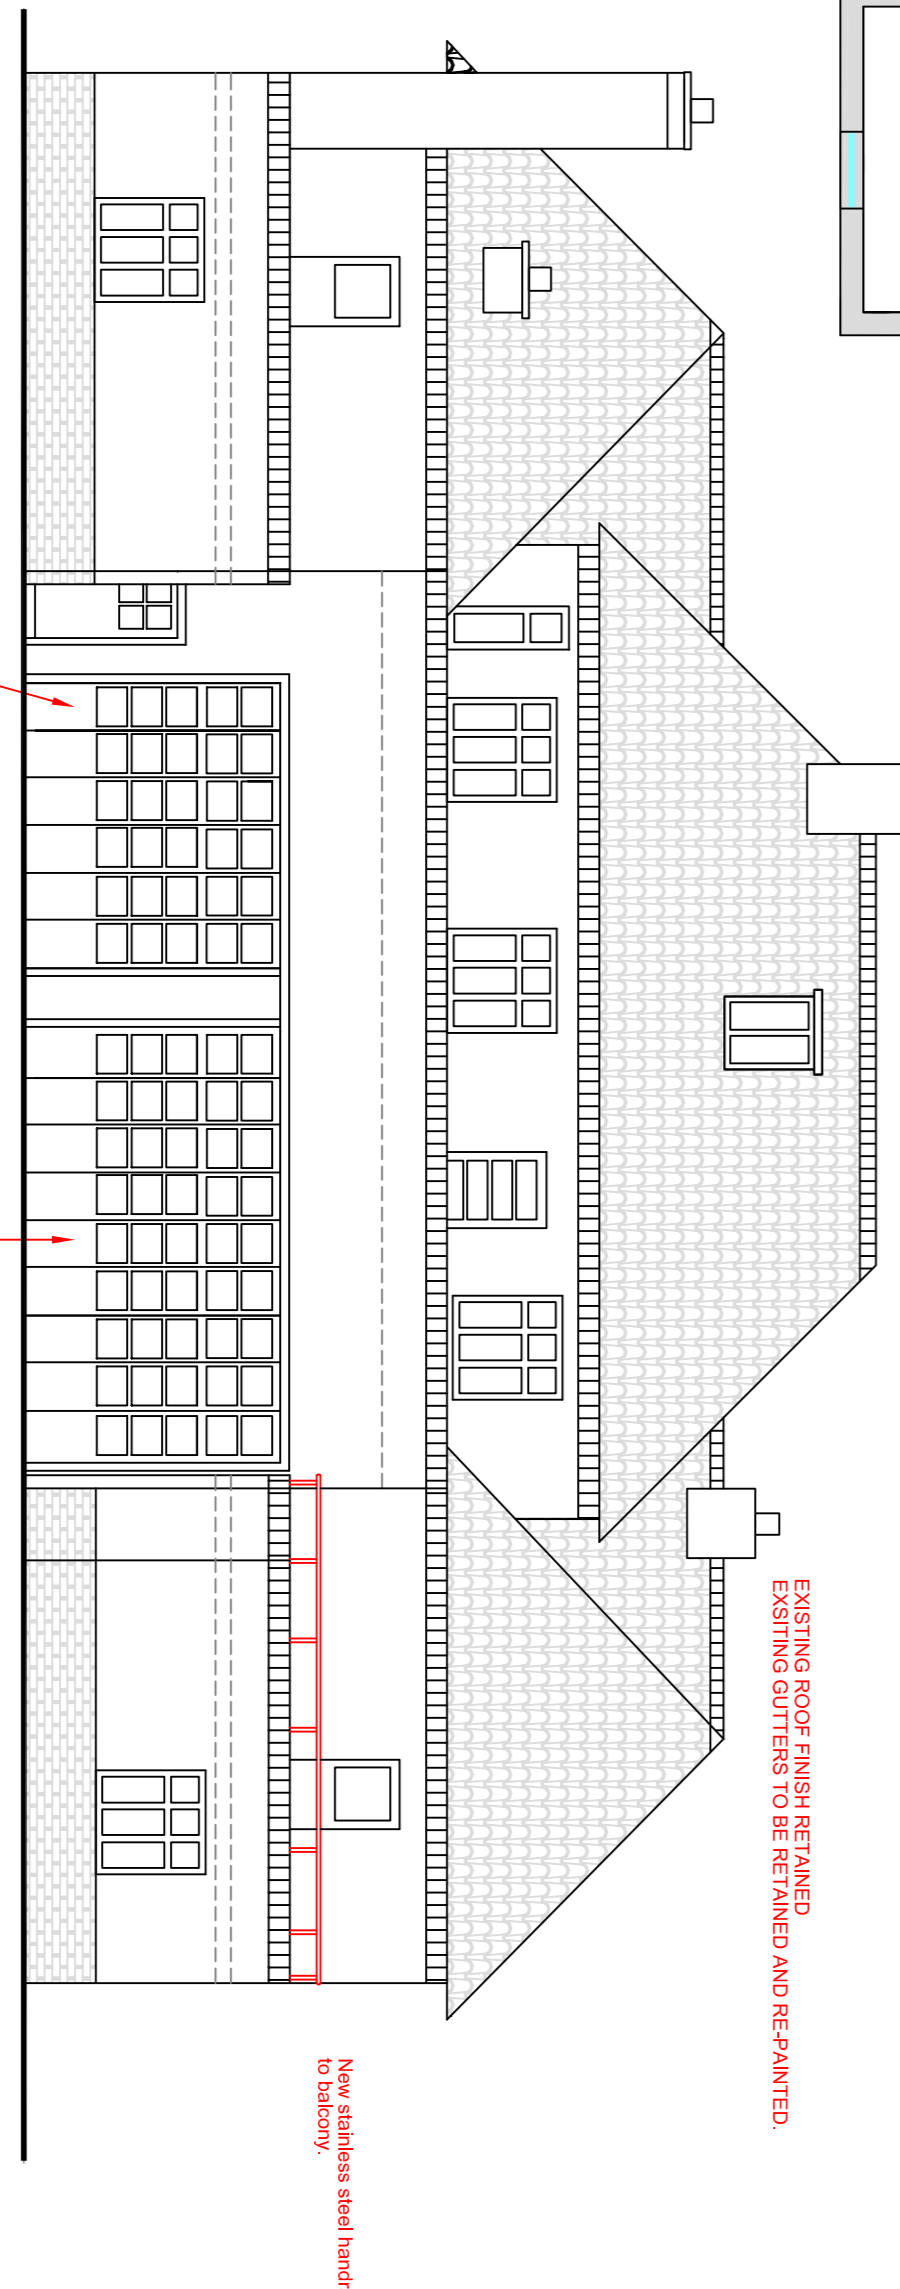

PROPOSED REAR ELEVATION

Revision notes:
 Rev A & B 3/1/18 Plan to outbuilding updated to show fire requirements.
 Front elevation. Door to be retained leading into watch office.
 Rev C 3/8/20 Canopy and new external store removed from scope of works. Kit Store and BA Room retained in appliance bay.

DRAWING REF: MFRS/001
 REVISION: C
 SCALE: 1:100 & 1:50 @ A1
 DRAWING No.: Heswall Drawing 001
 DRAWING Title: Building Plan
 DATE DRAWN (MASTER): 2016
 DRAWN BY: A Holland
 LAST AMENDED: 3/8/20
 CHECKED BY: Estates

Plan Details
 N/PG/URN - 42113215
 Address of Premises
 Heswall Fire Station,
 Telegraph Road,
 Heswall, Merseyside,
 CH60 0AF