


NOTES

01 - MIRRORS TO BE SUPPLIED AND INSTALLED ABOVE ALL BATHROOM WHBS. 460x610mm AT APPROX 150mm AND CENTRED ABOVE BASIN - BOBRICK B-166 1824.

REVISIONS

A - 02.03.22
01 - NOTE ADDED RE: SHOWER TRAY SIZE

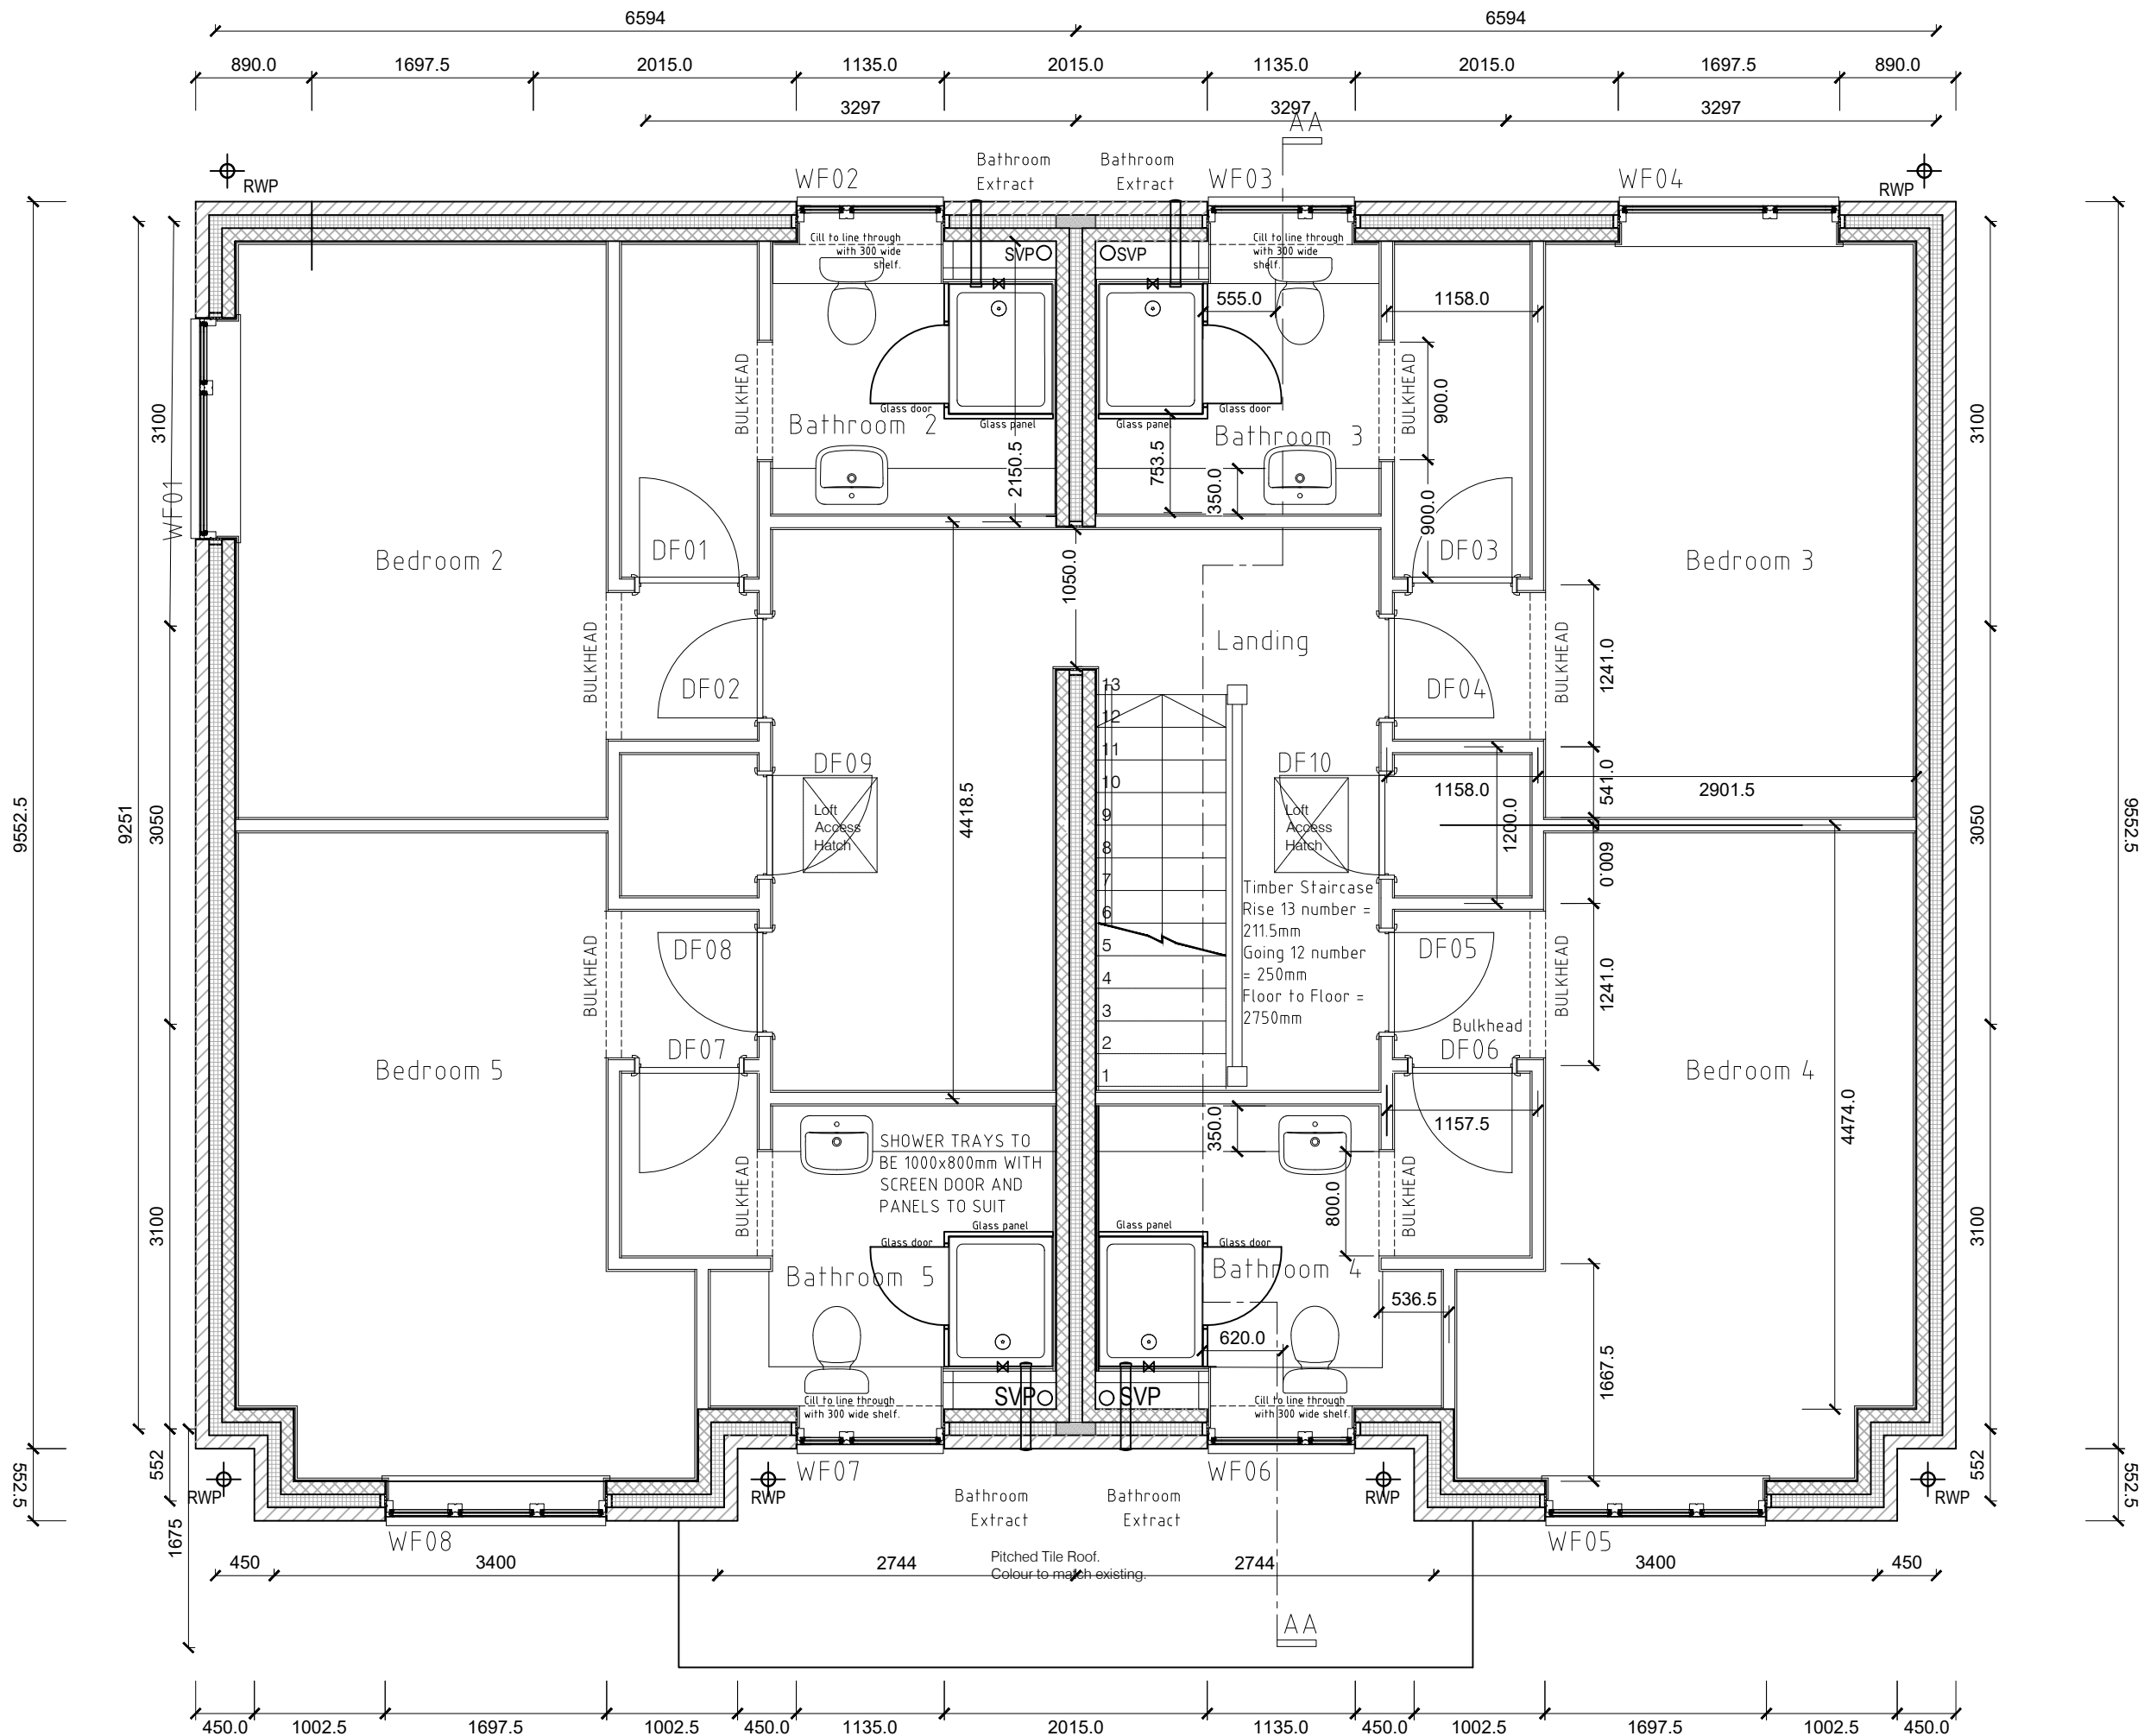

- This drawing is copyright. Do not scale from drawing. All dimensions are to be checked on site. Any discrepancies, either of dimensions or other information on this drawing, are to be reported to the architect before work proceeds.

- This drawing is to be read in conjunction with the specification documents and all other drawings and notes thereon.

MFRS
LLAR - ACCOMMODATION
NEWTON-LE-WILLOWS

FIRST FLOOR PLAN

scale	1:50 @ A3	drawn	KH	date	09/21
drawing number	2056/T03	rev	A		

DESIGN GROUP - CHESTER

architecture - project and cost management
Sedan House, Stanley Place
Chester, CH1 2LU
tel: 01244 329 356

