



NOTES  
 01 - Drawings based on those received from MFRS Estates Department. All dimensions to be checked prior to works being undertaken or orders placed.

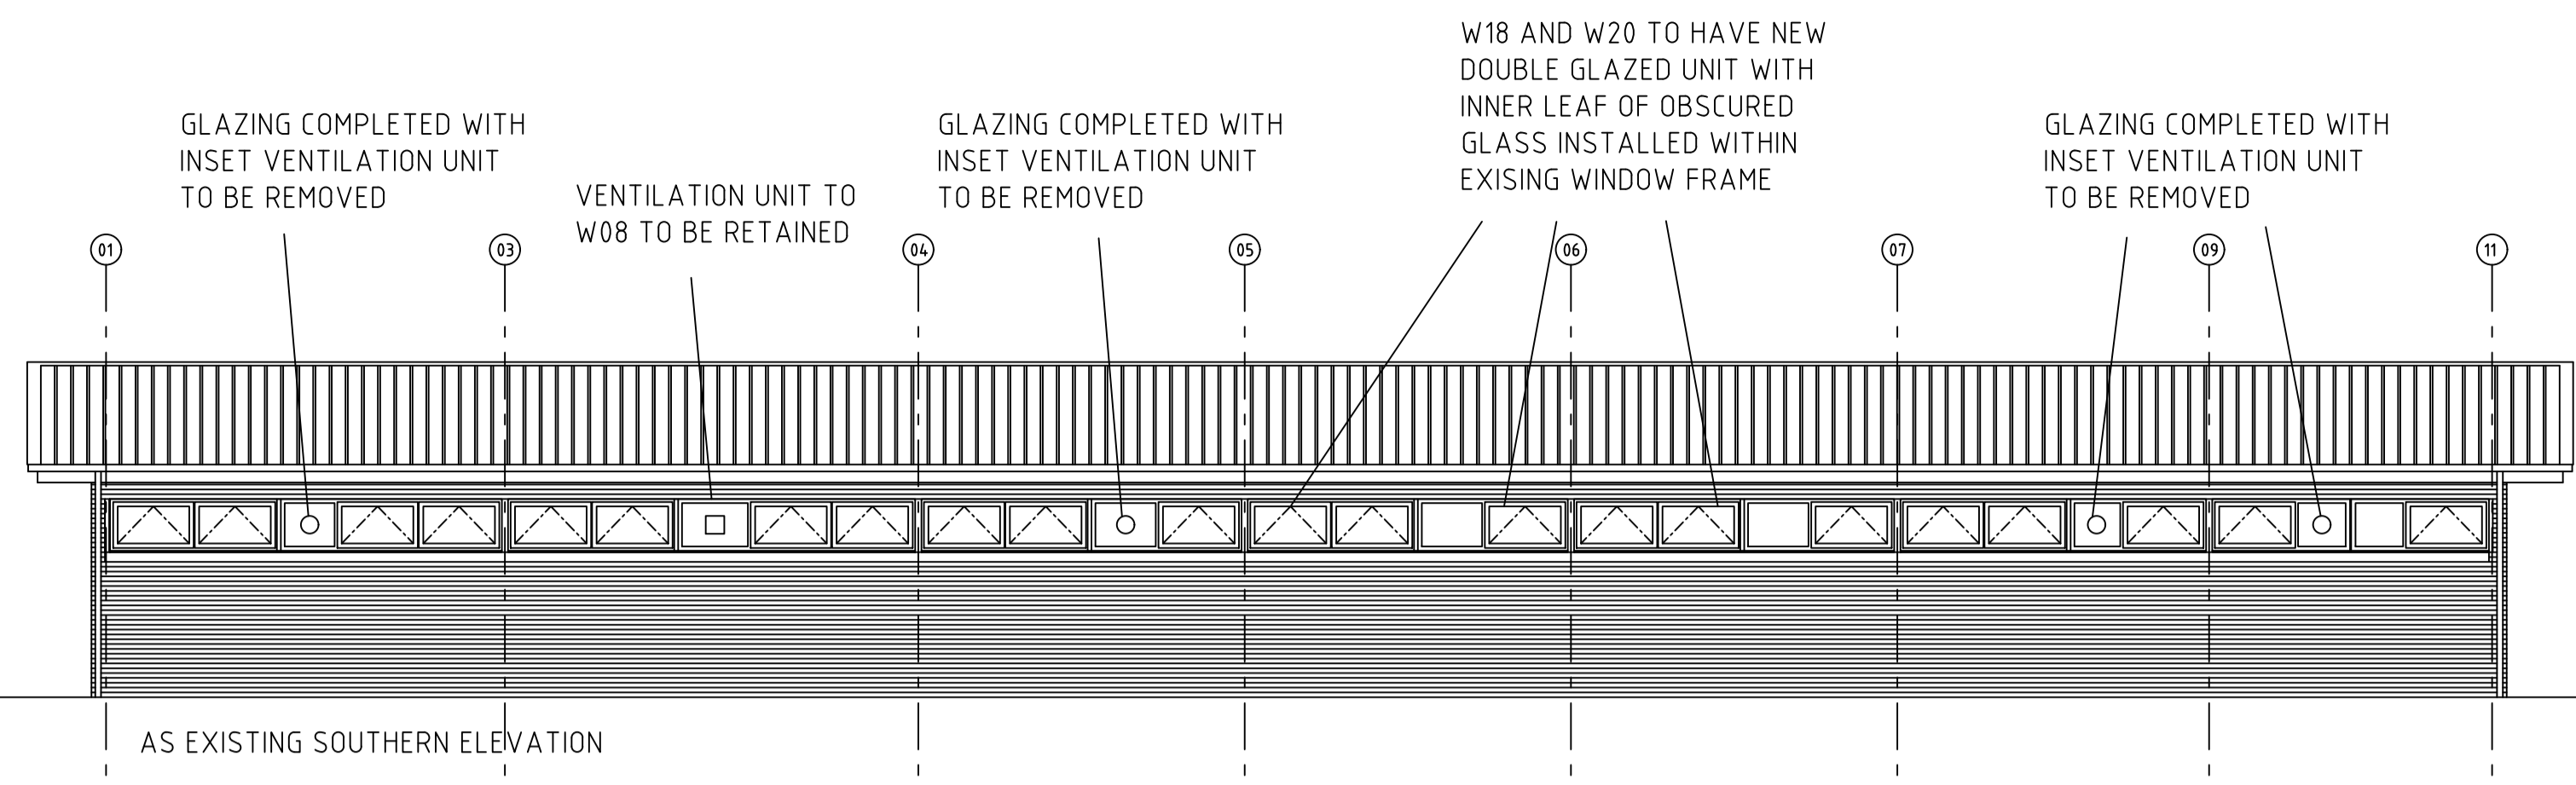


AS EXISTING SOUTHERN ELEVATION

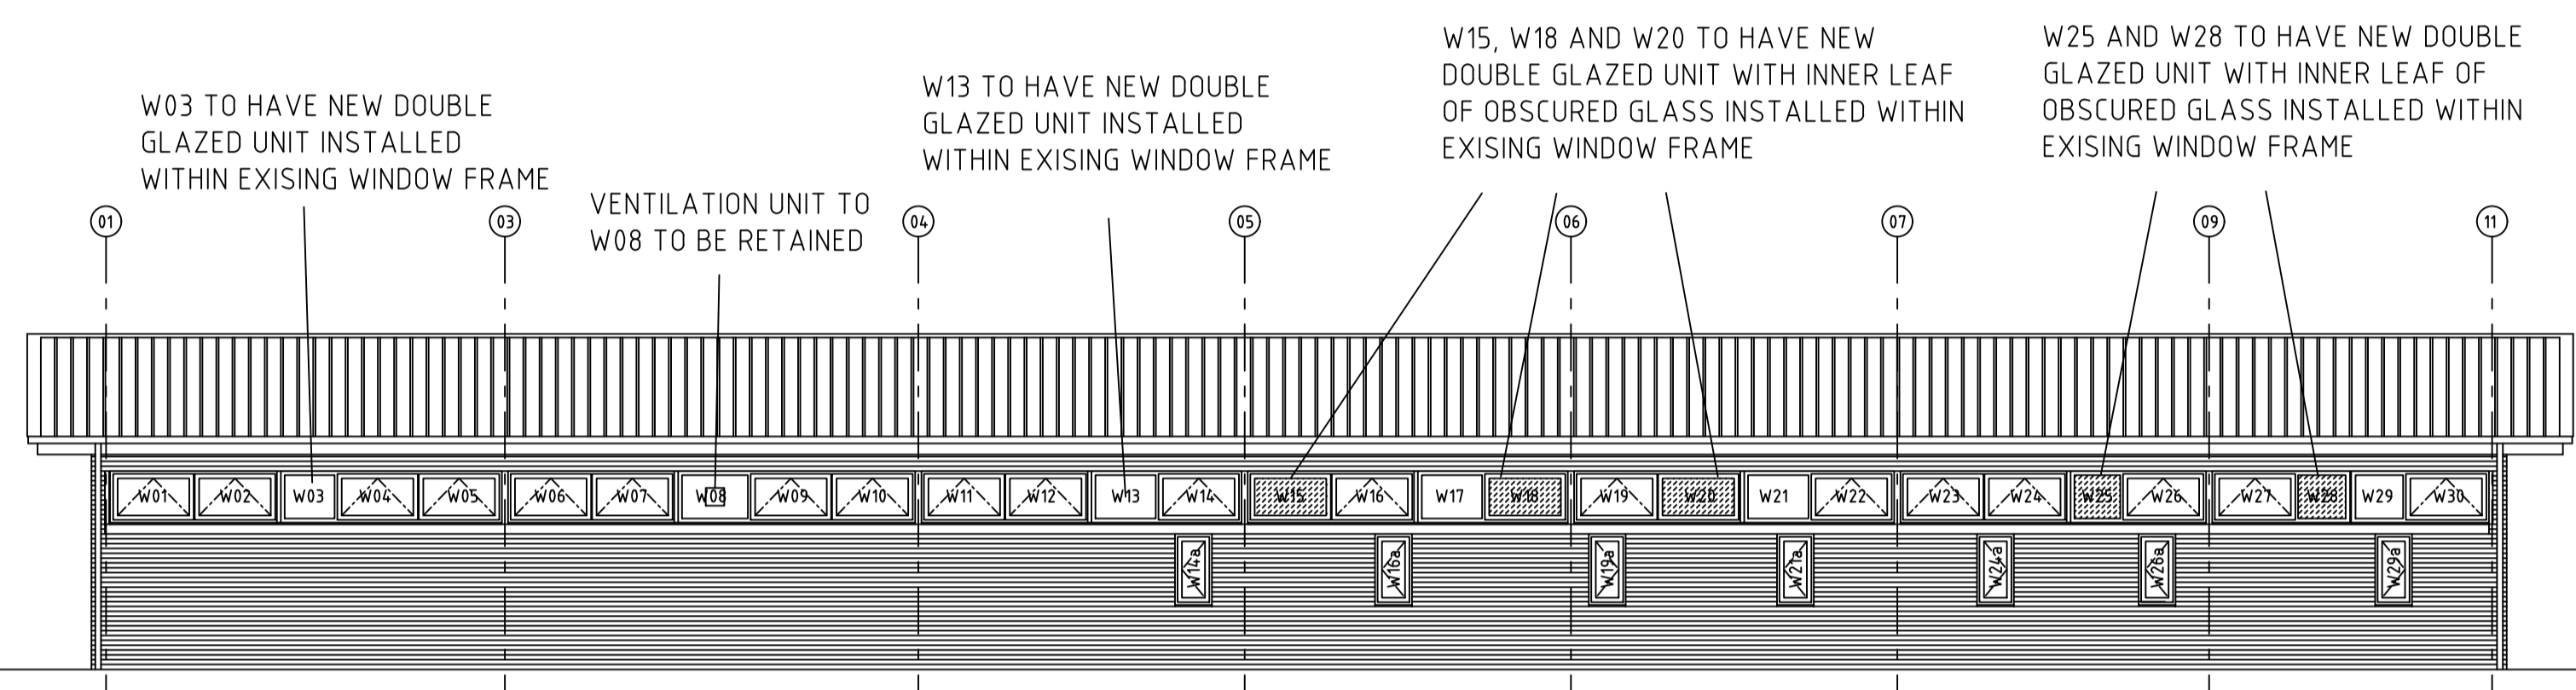

AS PROPOSED SOUTHERN ELEVATION


7no STRUCTURAL OPENINGS FORMED OF APPROX. 1125 HIGH x 572 WIDE COMPLETE WITH STRUCTURAL ANGLES TO SUPPORT EXISTING BRICKWORK SUB-CILL OVER NEW WINDOWS W14a THROUGH TO W29a - SEE DETAIL SECTION DWG.NO. 2054/T06

REVISIONS

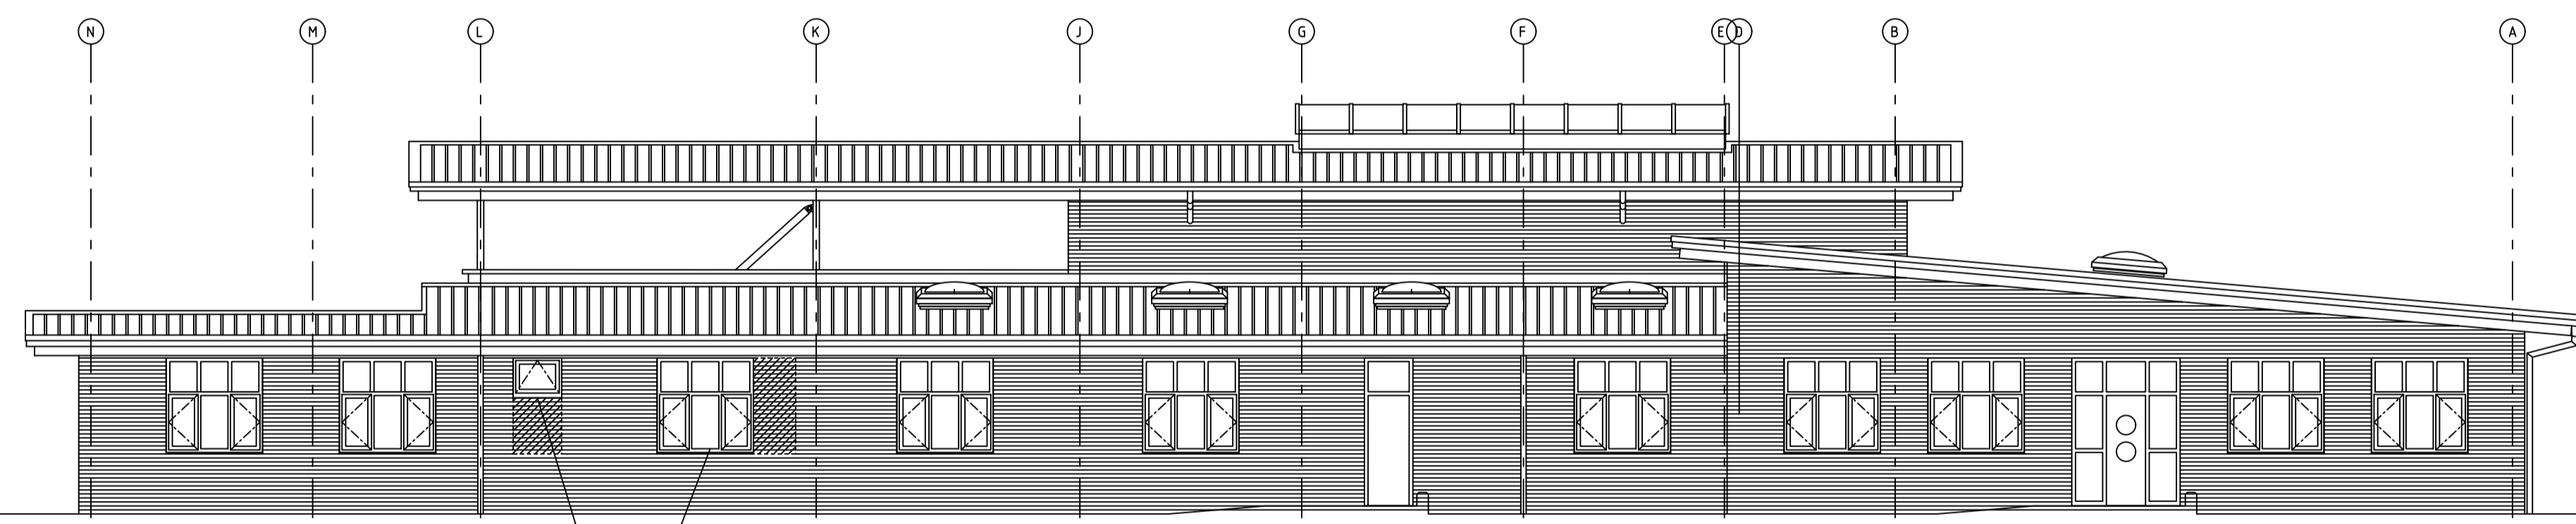

AS EXISTING WESTERN ELEVATION

EXISTING WINDOWS REMOVED AND OPENINGS ENLARGED AS PER THE AREAS HATCHED

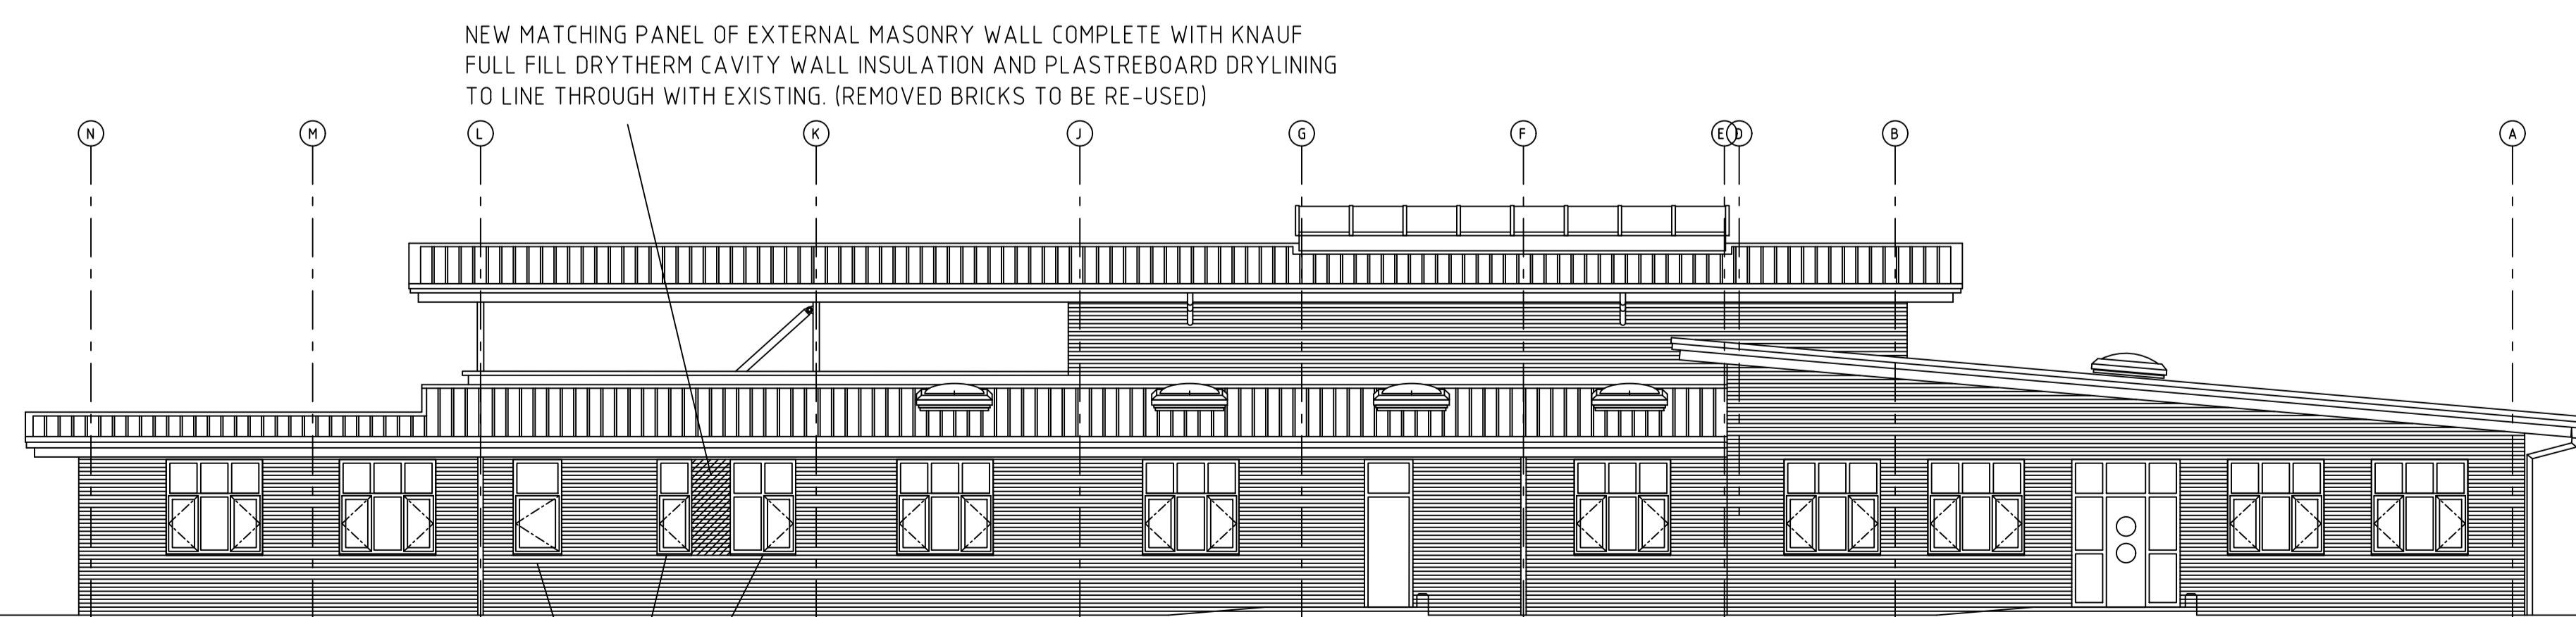


AS PROPOSED WESTERN ELEVATION

NEW MATCHING PANEL OF EXTERNAL MASONRY WALL COMPLETE WITH KNAUF FULL FILL DRYTHERM CAVITY WALL INSULATION AND PLASTREBOARD DRYLINING TO LINE THROUGH WITH EXISTING. (REMOVED BRICKS TO BE RE-USED)

NEW WINDOWS INSTALLED COMPLETE WITH CILL BOARDS AND WHERE REQUIRED NEW PLASTERBOARD REVEALS. EXISTING REVEALS TO BE MADE GOOD PRIOR TO REDECORATION.

STRUCTURAL LINTELS TO NEW WINDOW OPENINGS TO BE NAYLOR 100x100 (S4) PCC FAIR-FACED PAINT-GRADELINTEL TO INNER LEAF AND KEYSTONE SB/K (SINGLE LEAF LINTEL TO OUTER LEAF)

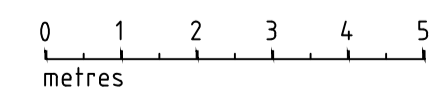

- This drawing is copyright. Do not scale from drawing. All dimensions are to be checked on site. Any discrepancies, either of dimensions or other information on this drawing, are to be reported to the architect before work proceeds.  
 - This drawing is to be read in conjunction with the specification documents and all other drawings and notes thereon.

<b>MERSEYSIDE FIRE AND RESCUE SERVICE</b> <b>SPEKE AND OLD SWAN</b> <b>REMODELLING AND REDECORATION</b> <small>job</small>			
<b>AS EXISTING AND AS PROPOSED ELEVATIONS</b> SPEKE AND OLD SWAN <small>detail</small>			
scale	1:100 @ A1	drawn	KH
date	11/21	rev	-
drawing number	2054/T05		rev
<b>DESIGN GROUP - CHESTER</b> <small>architecture - project and cost management</small> Sedan House, Stanley Place Chester, CH1 2LU tel: 01244 329 356			