




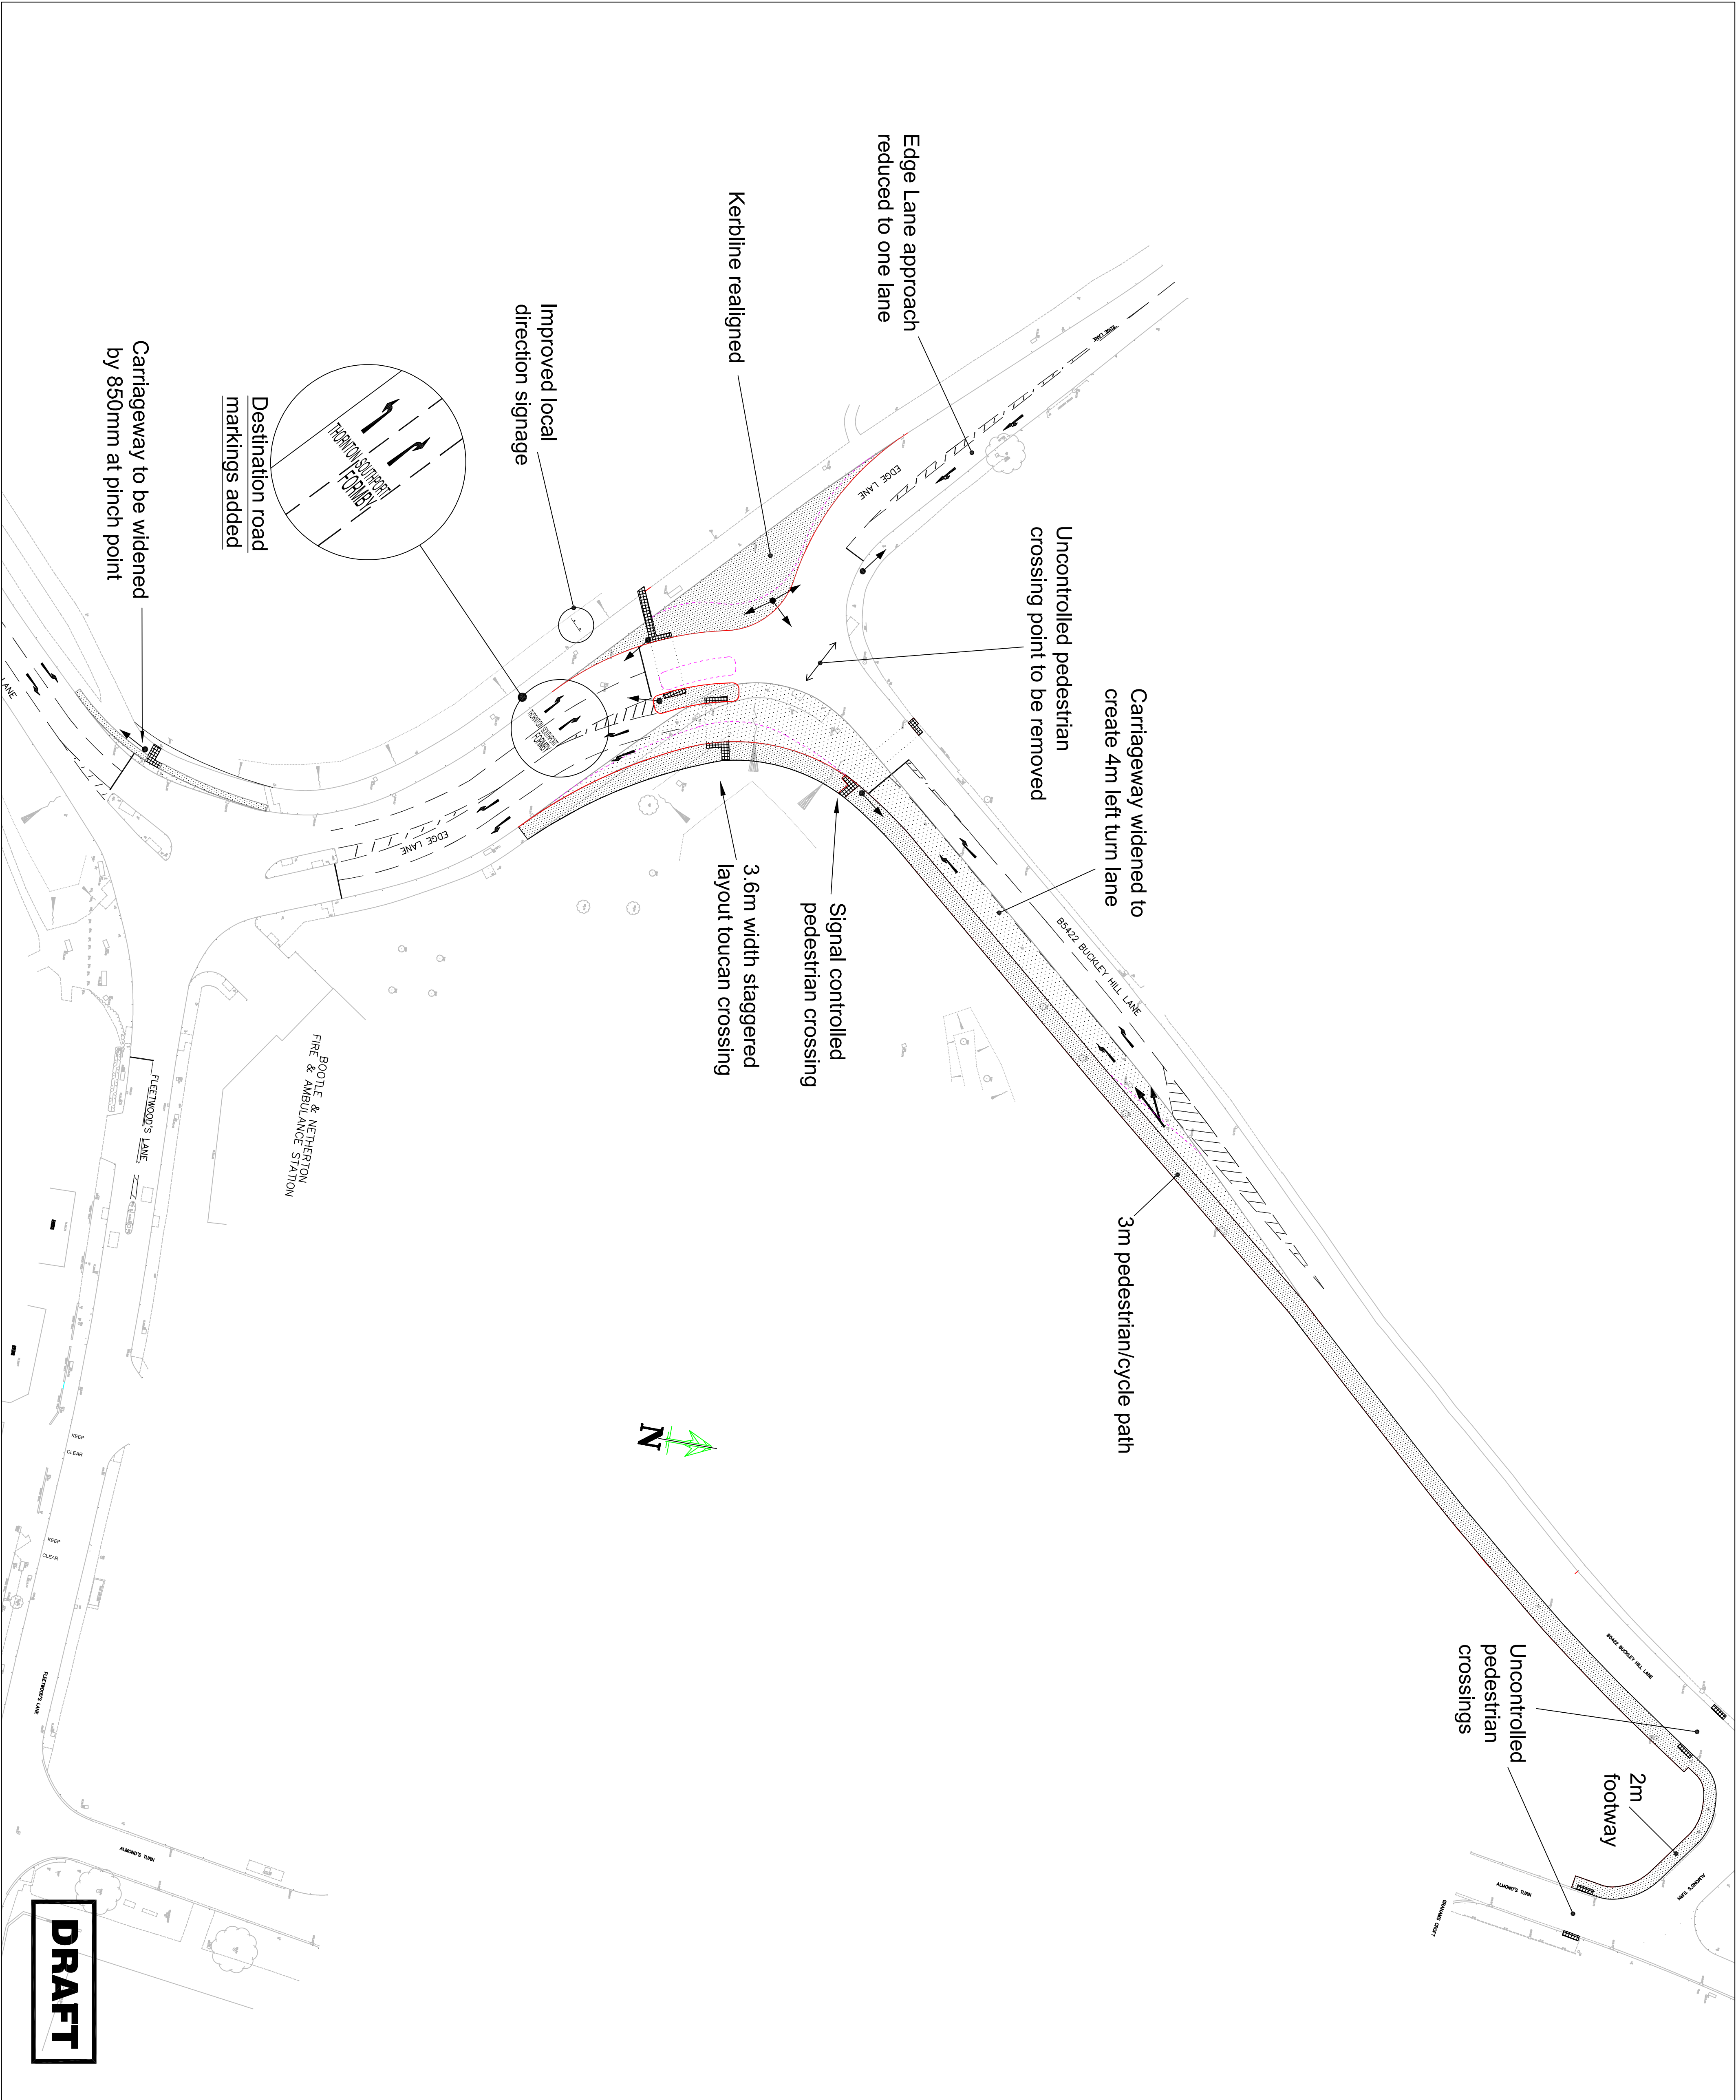

1. Proposed widened carriageway shown thus :-

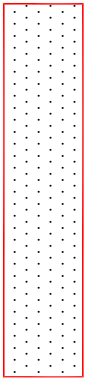

2. Proposed bitmac footway shown thus :-

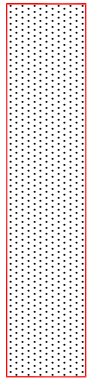

A		3m cycleway added up to Almonds Turn	Aug'18	SE	AR
Rev	Description	Date	Drawn	Approved	
Sefton Council Magdalen House, 20 Trinity Road, Bootle, Merseyside, L20 3NU Tel: 0151 934 2000					
LOCALITY SERVICES - COMMISSIONED					
Scheme Buckle Hill Lane/Edge Lane					
Drawing Title GA Option 4 General Arrangement					
Director's					
Designed	Drawn	Checked	Date		
SE	AR		Jan 2018		
Drawing No.		Rev	Scale		
DES/JA1308/P/104		A	1/500@A1		